


Owner
STEVE & ASHLEY PONS
RESIDENCE
1623 CLINTON AVE.
ALAMEDA, CA.
94501

Designer
JOSEPH A. LANDRY
2834 ADAMS ST.
ALAMEDA, CA 94501
T: (510) 381-4159

Structural Engineer:

Proposed Contractor/Builder:

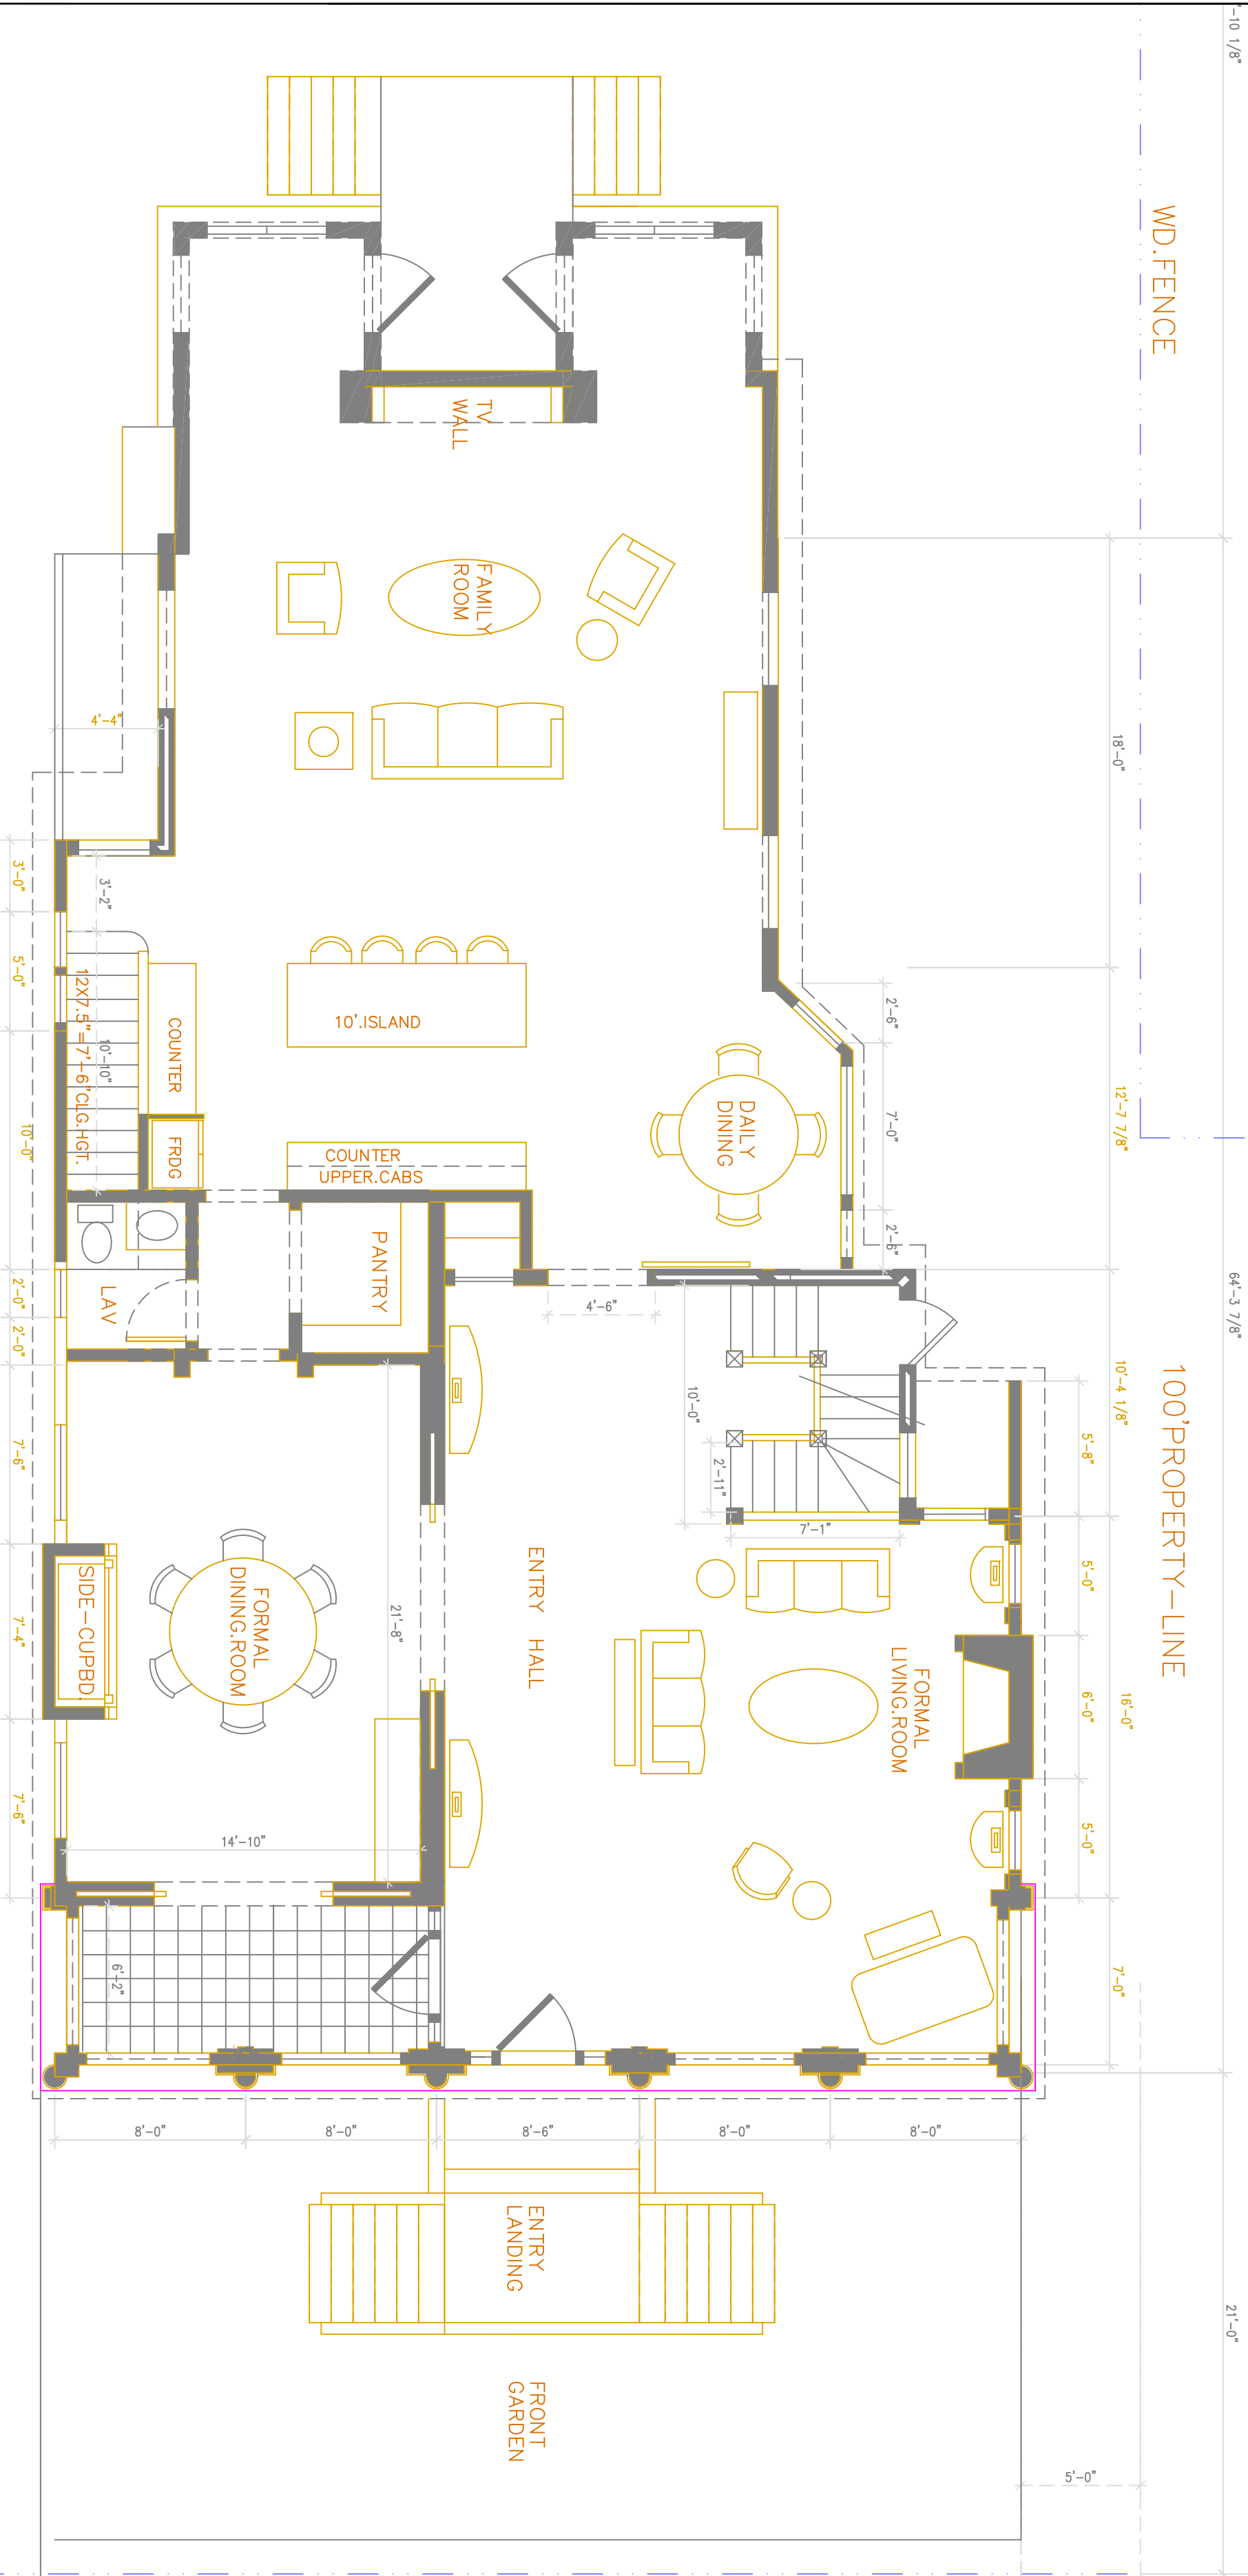

Rev. Date

Remarks

Date: 10/01/17
Scale: AS NOTED
Project Name: 1623 CLINTON AVE ALAMEDA, CA. 94501
Project No. 1083.17

Drawing Title:
PROPOSED
MAIN FLOOR
SCHEME-1.5 FINAL

Sheet No.

A-2.1

1 PROPOSED FIRST FLOOR PLAN

SCALE: 1/4" = 1'-0"

