


Owner
STEVE & ASHLEY PONS
RESIDENCE
1623 CLINTON AVE.
FREMONT, CA.
94501


Designer
JOSEPH A LANDRY
2634 ADAMS ST
ALAMEDA, CA 94501
T: (510) 381-4139

Structural Engineer:

Proposed Contractor/Builder:

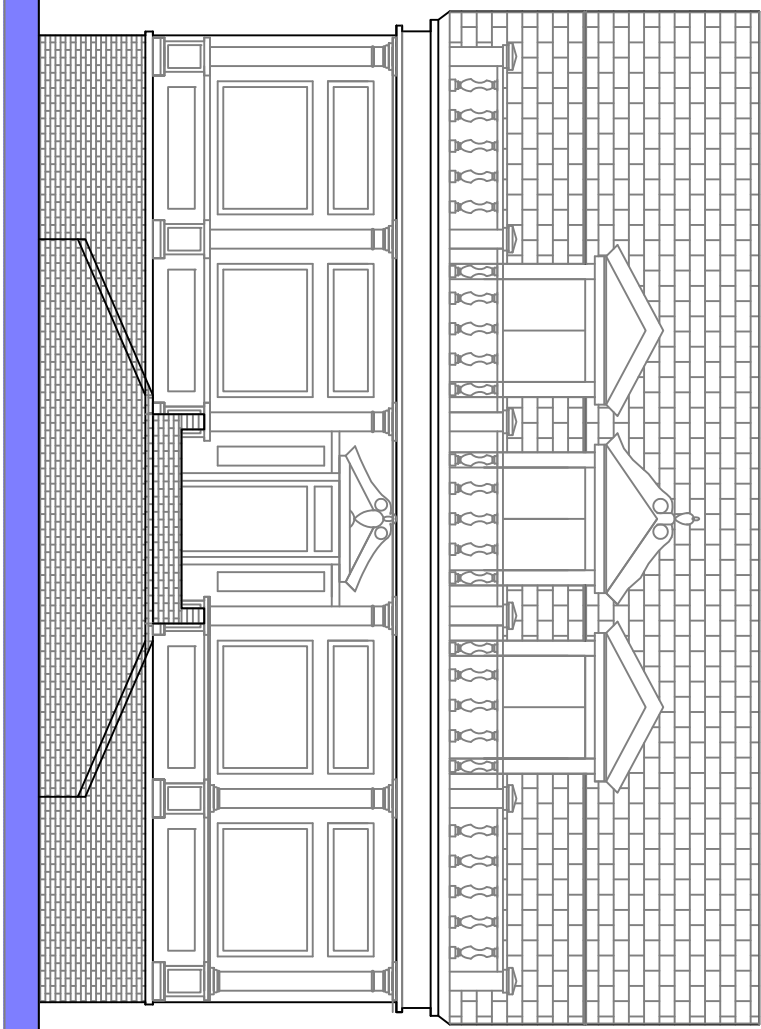

1
A-31
EXISTING FRONT ELEVATION
SCALE: 1/4" = 1'-0"

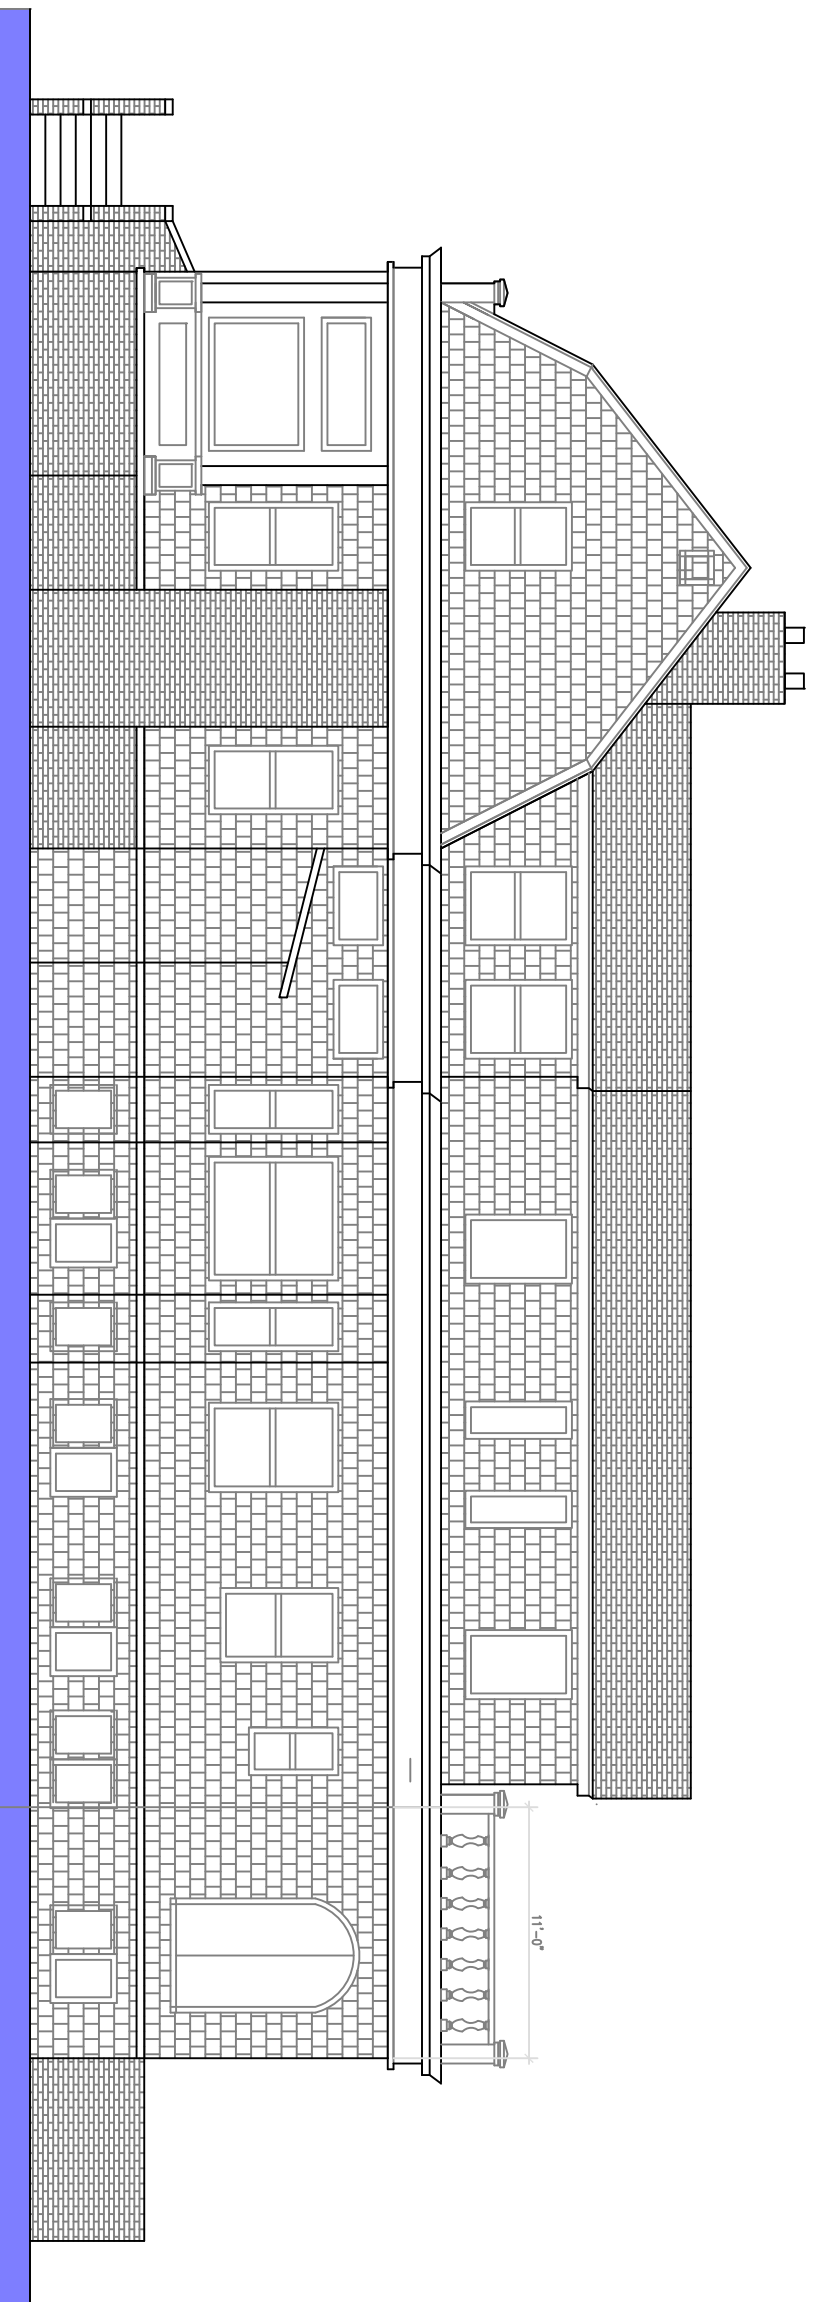

1
A-31
EXISTING RIGHT SIDE ELEVATION
SCALE: 1/4" = 1'-0"

1623
CLINTON, AVE

Rev. Date Remarks

Date: 08/28/17
Scale: AS NOTED
Project Name: 1623 CLINTON AVE.
Project No.: ALAMEDA, CA.
10817

Drawing Title:
PROPOSED
FRONT & SIDE
ELEVATION
Sheet No. A-4.1