

Owner FRANCES VALESKO
1901 SCHILLER ST.
ALAMEDA, CA.

Designer JOSEPH A LANDRY
2834 ADAMS ST
ALAMEDA CA 94501
T: (510) 381-4159

Structural Engineer:

Proposed Contractor Builder:


ART STUDIO
1901 SCHILLER ST
ALAMEDA, CA.

Rev. Date	Remarks
081419	PLANNING COMMENTS

Date: 12/18/19
Scale: AS NOTED
Project Name: FRANCIS STUDIO
ALAMEDA, CA.
Project No. 103.19

Drawing Title:
PROPOSED
SITE PLAN

Sheet No.
A-1.1

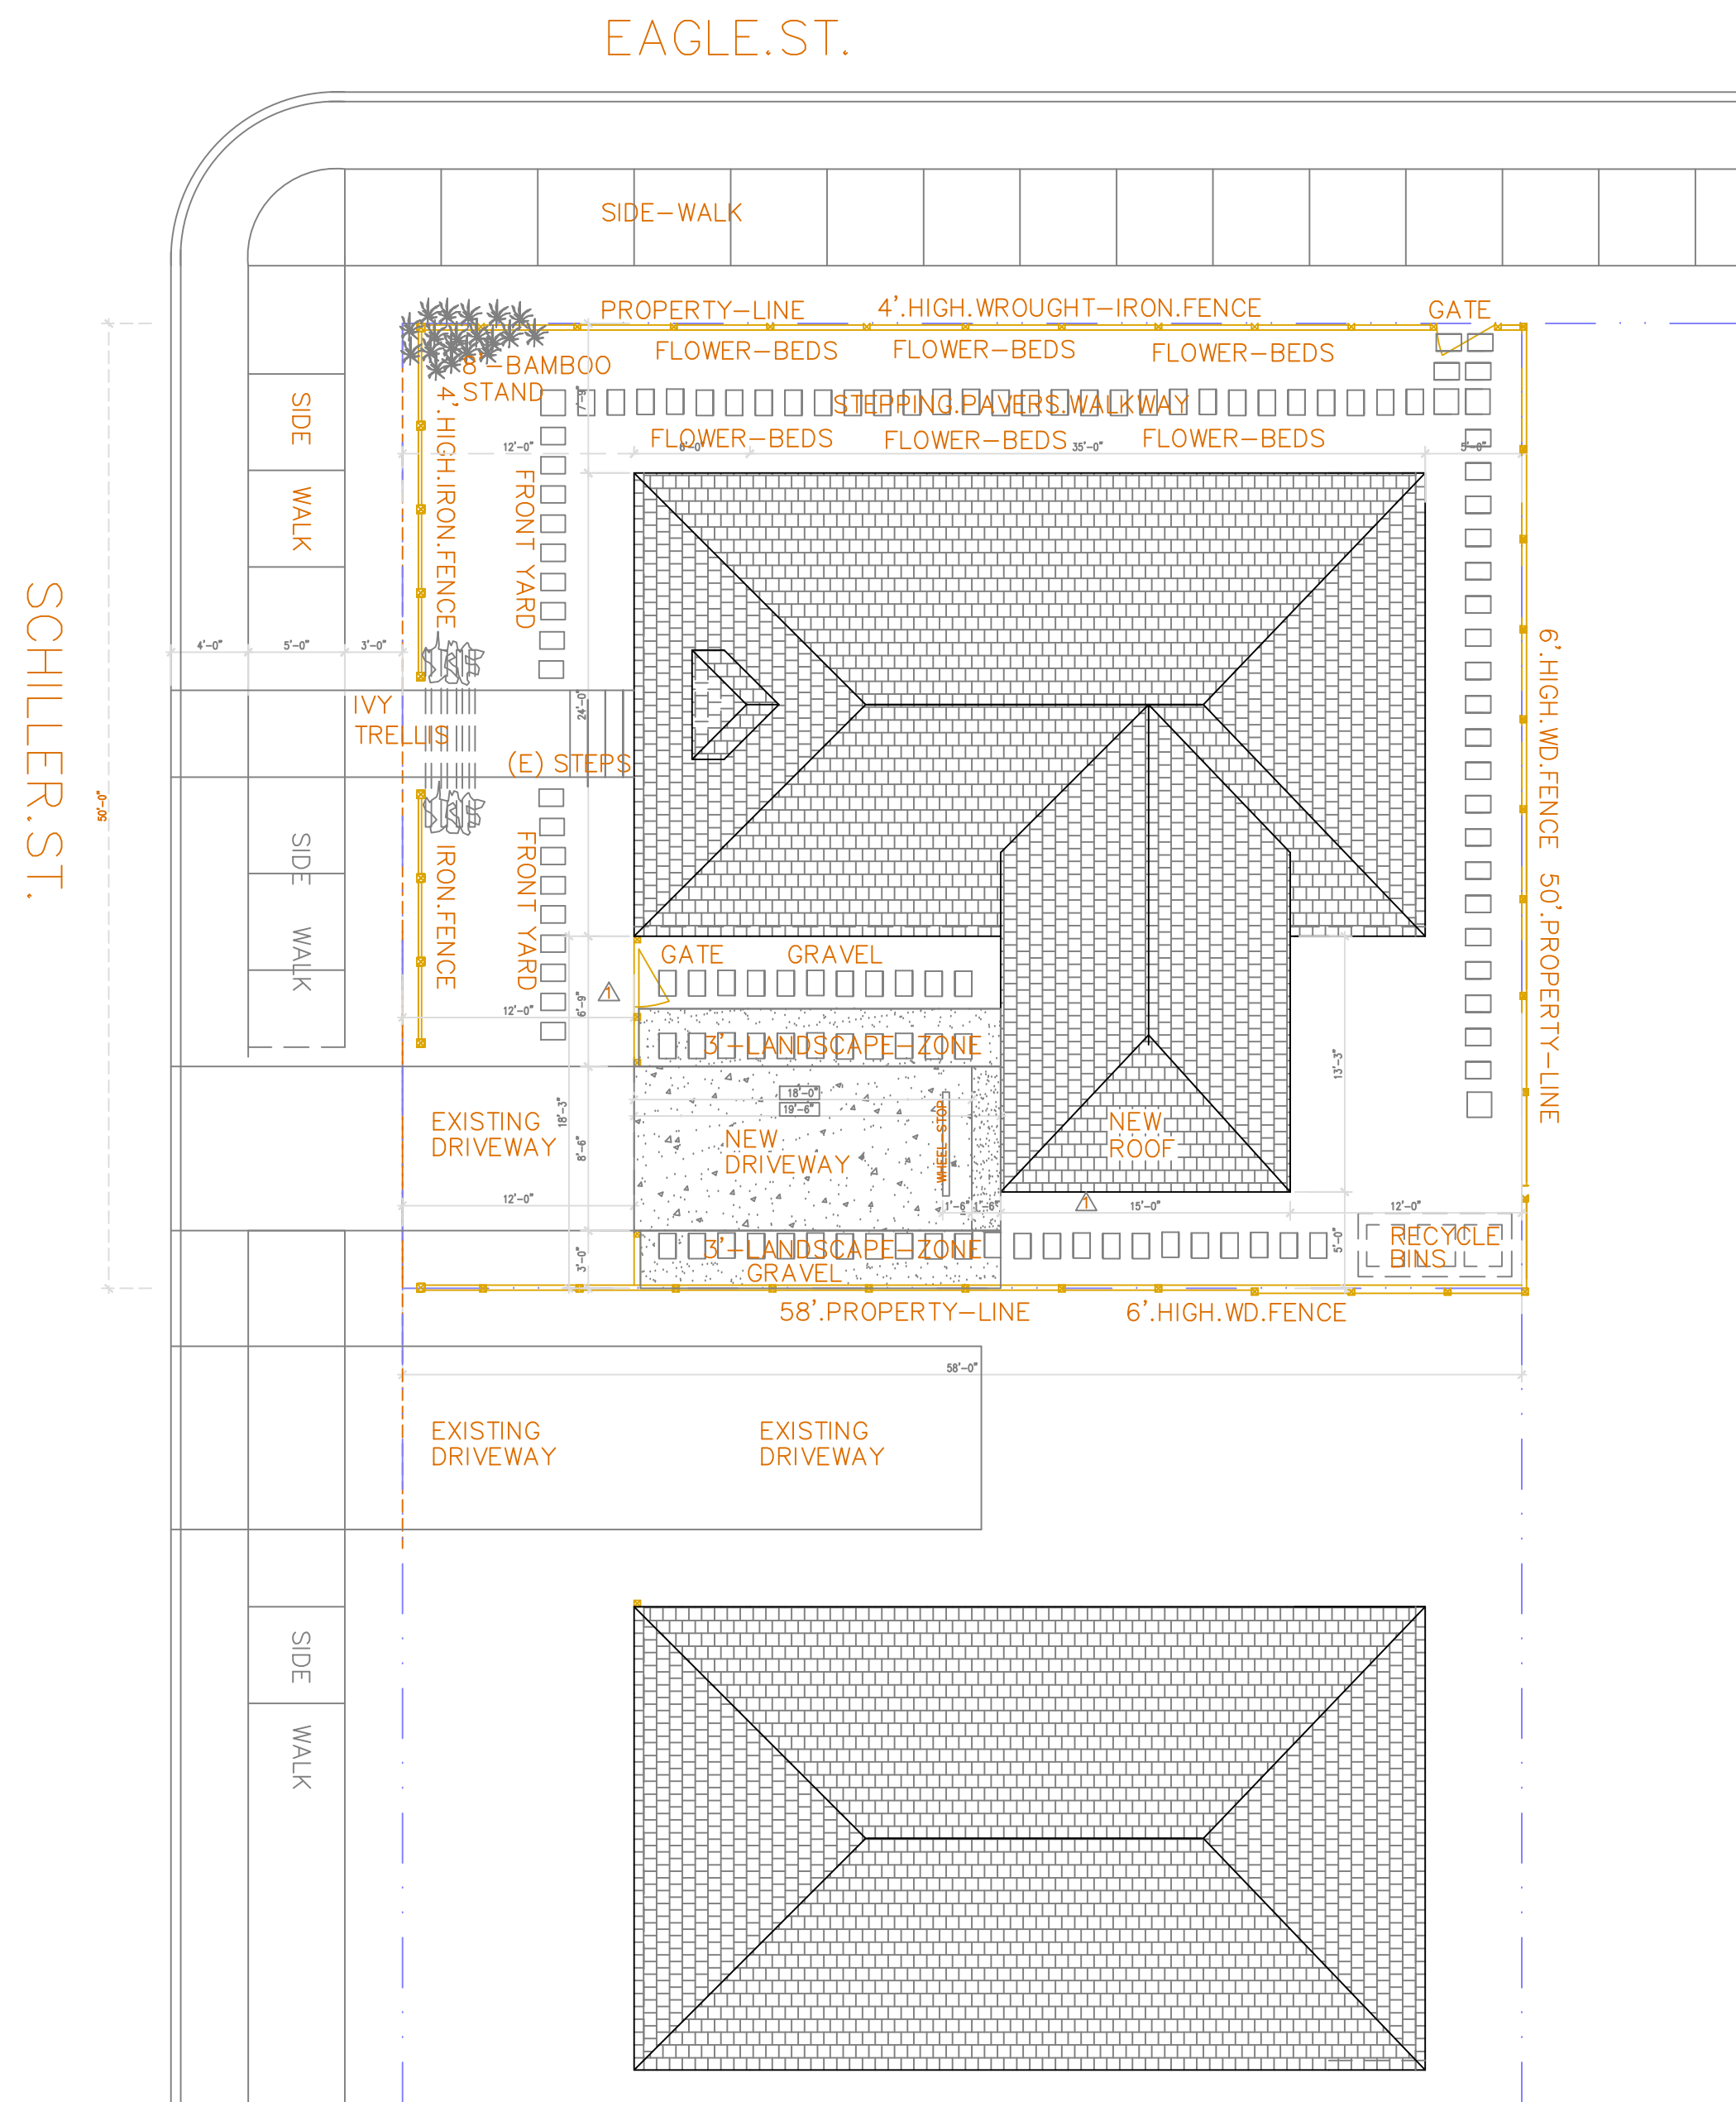

1 PROPOSED SITE PLAN
A-1.1 SCALE: 1/8" = 1'-0"
N