


Owner FRANCES VALESCO
1901 SCHILLER ST.
ALAMEDA, CA. 94501
T:

Designer JOSEPH A LANDRY
2834 ADAMS ST
ALAMEDA CA 94501
T: (510) 381-4159

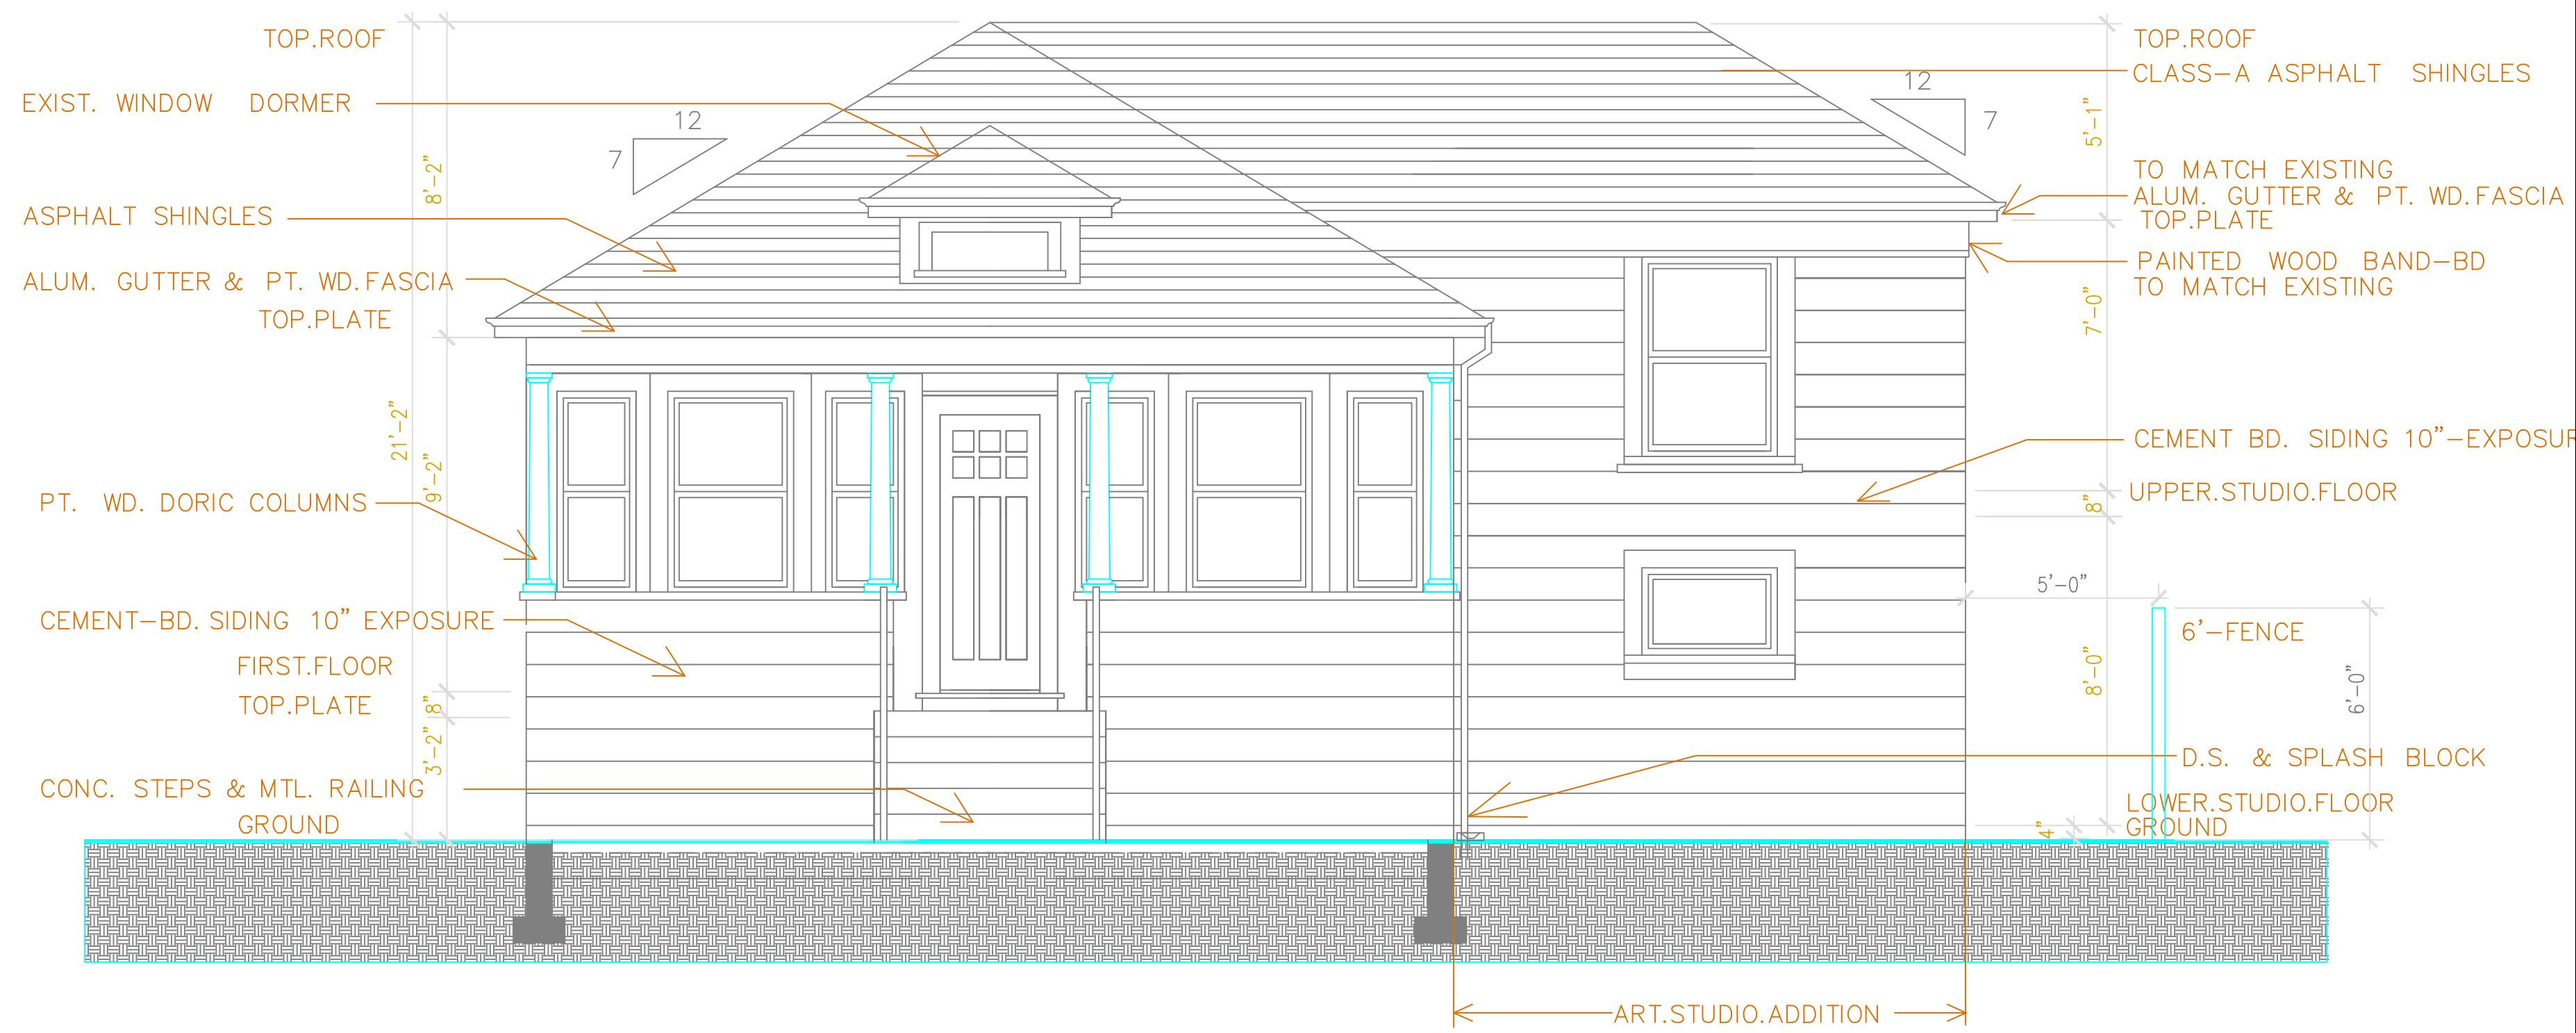

ART STUDIO
1901 SCHILLER ST

ALAMEDA, CA
94501

Rev. Date	Remarks
#1 08/14/19	PLANNING REVIEW COMMENTS

Date: 08/01/19
Scale: AS NOTED
Project Name: 1901 SCHILLER ST.
ALAMEDA, CA
Project No. 030118

Drawing Title:
NEW
FRONT ELEVATIONS

Sheet No.
A-5.0

1 NEW FRONT ELEVATION
A-5.0 SCALE: APPROX. 1/4" = 1'-0"