


Owner FRANCES VALESCO
1901 SCHILLER ST.
ALAMEDA, CA. 94501
T:

Designer JOSEPH A LANDRY
2834 ADAMS ST
ALAMEDA CA 94501
T: (510) 381-4159

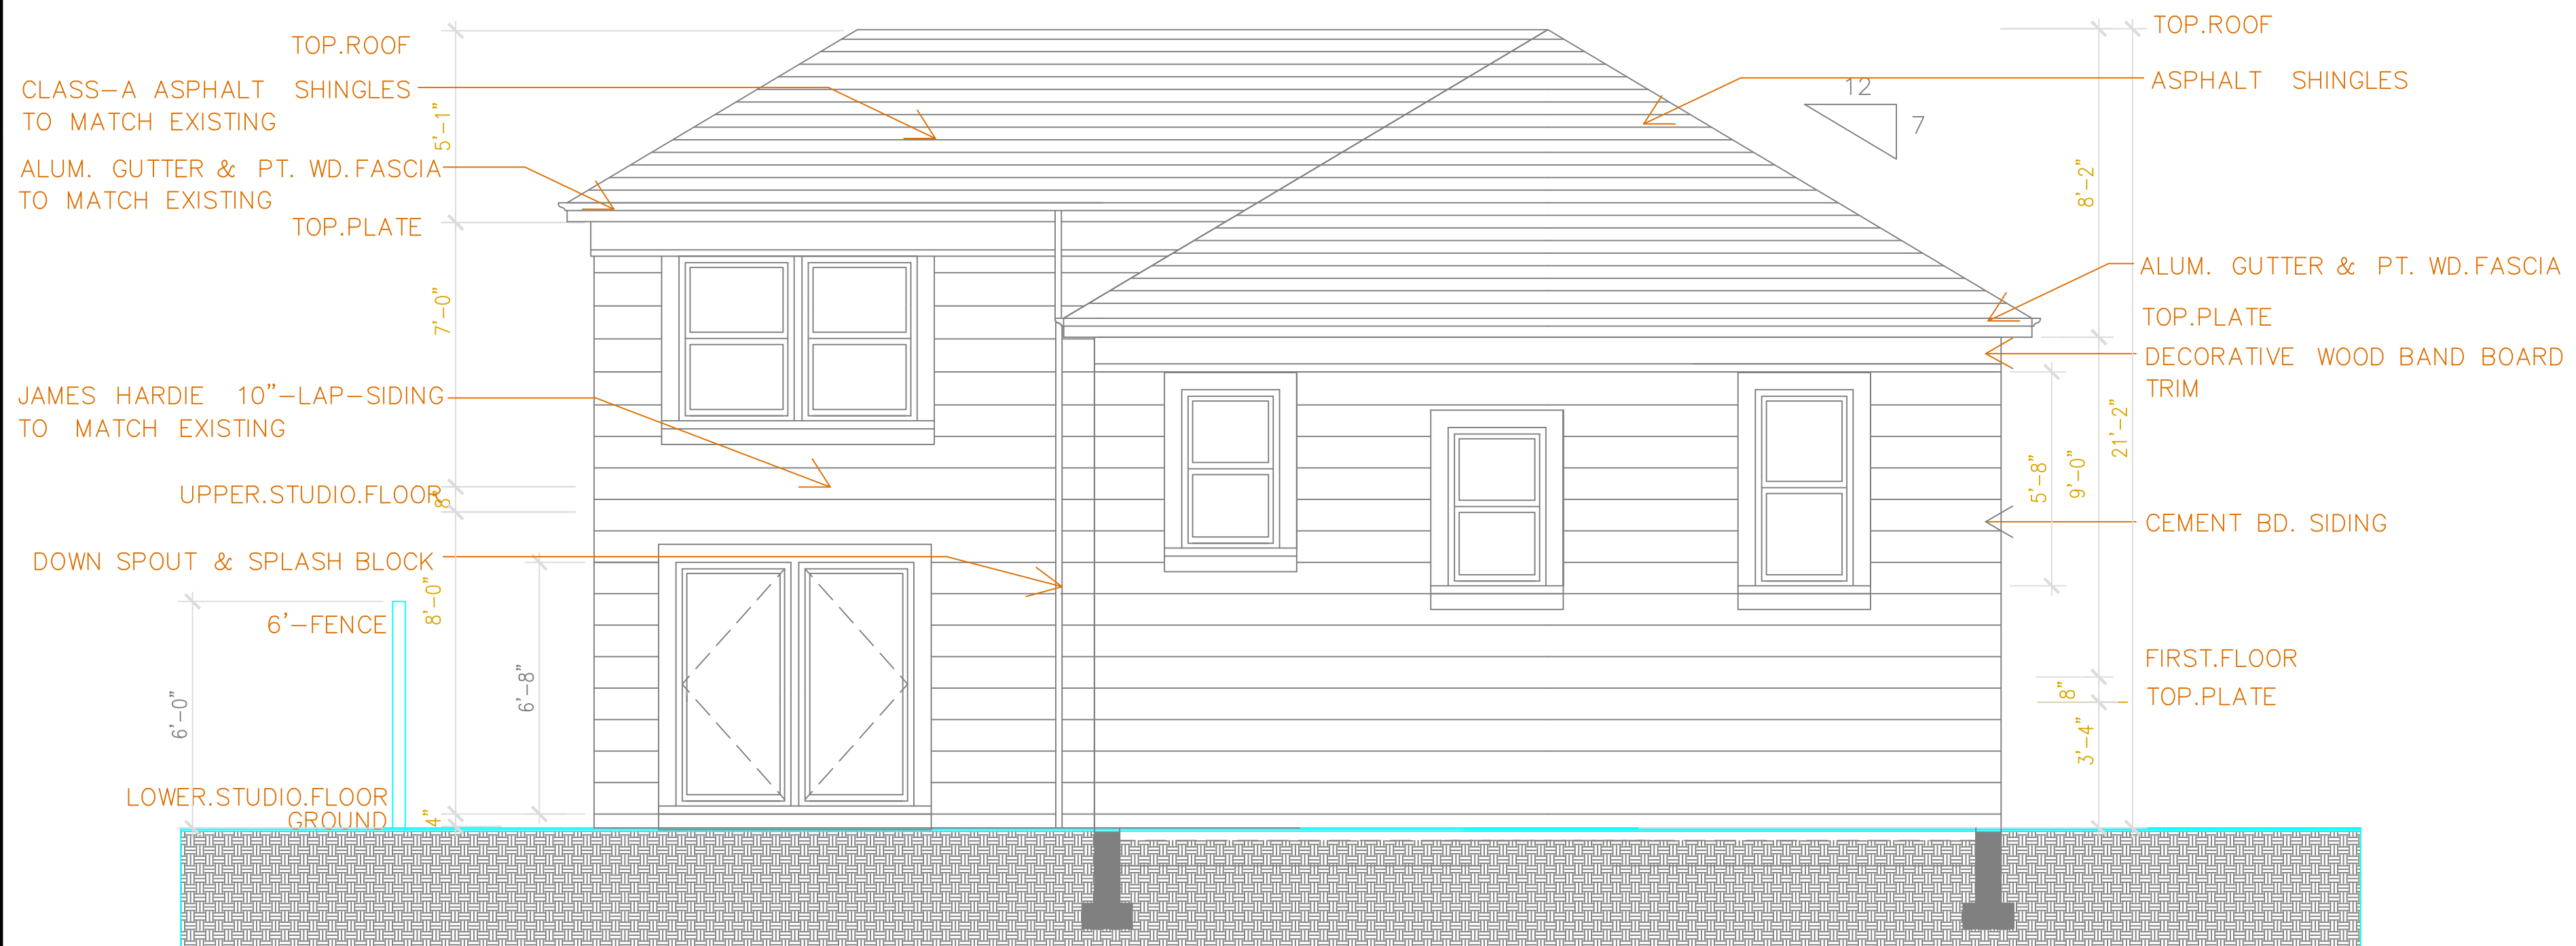

1901 SCHILLER ST
ALAMEDA, CA
94501

Rev. Date Remarks
#1 080119 PLANNING REVIEW COMMENTS

Date: 12/18/19
Scale: AS NOTED
Project Name: 1901 SCHILLER ST.
ALAMEDA, CA
Project No. 030118

Drawing Title:
NEW
REAR ELEVATIONS

Sheet No. A-5.1

1 NEW REAR ELEVATION
A-5.1 SCALE: APPROX. 1/4" = 1'-0"