



Owner JENNY SUI  
 3014 BAYO VISTA  
 ALAMEDA, CA. 94501  
 T:

Designer JOSEPH A LANDRY  
 2834 ADAMS ST  
 ALAMEDA CA 94501  
 T: (510) 381-4159


3014 BAYO VISTA  
 ALAMEDA, CA  
 94501

Rev.	Date	Remarks
1	05/31/17	COMMENT REPOSSES
1	07/07/17	BUILDING REPOSSES

Date: 04/12/17  
 Scale: AS NOTED  
 Project Name: JENNY SUI  
 ALAMEDA, CA  
 Project No. 020117

Drawing Title:  
 NEW SITE &  
 ROOF PLAN

Sheet No.  
 A-1.2

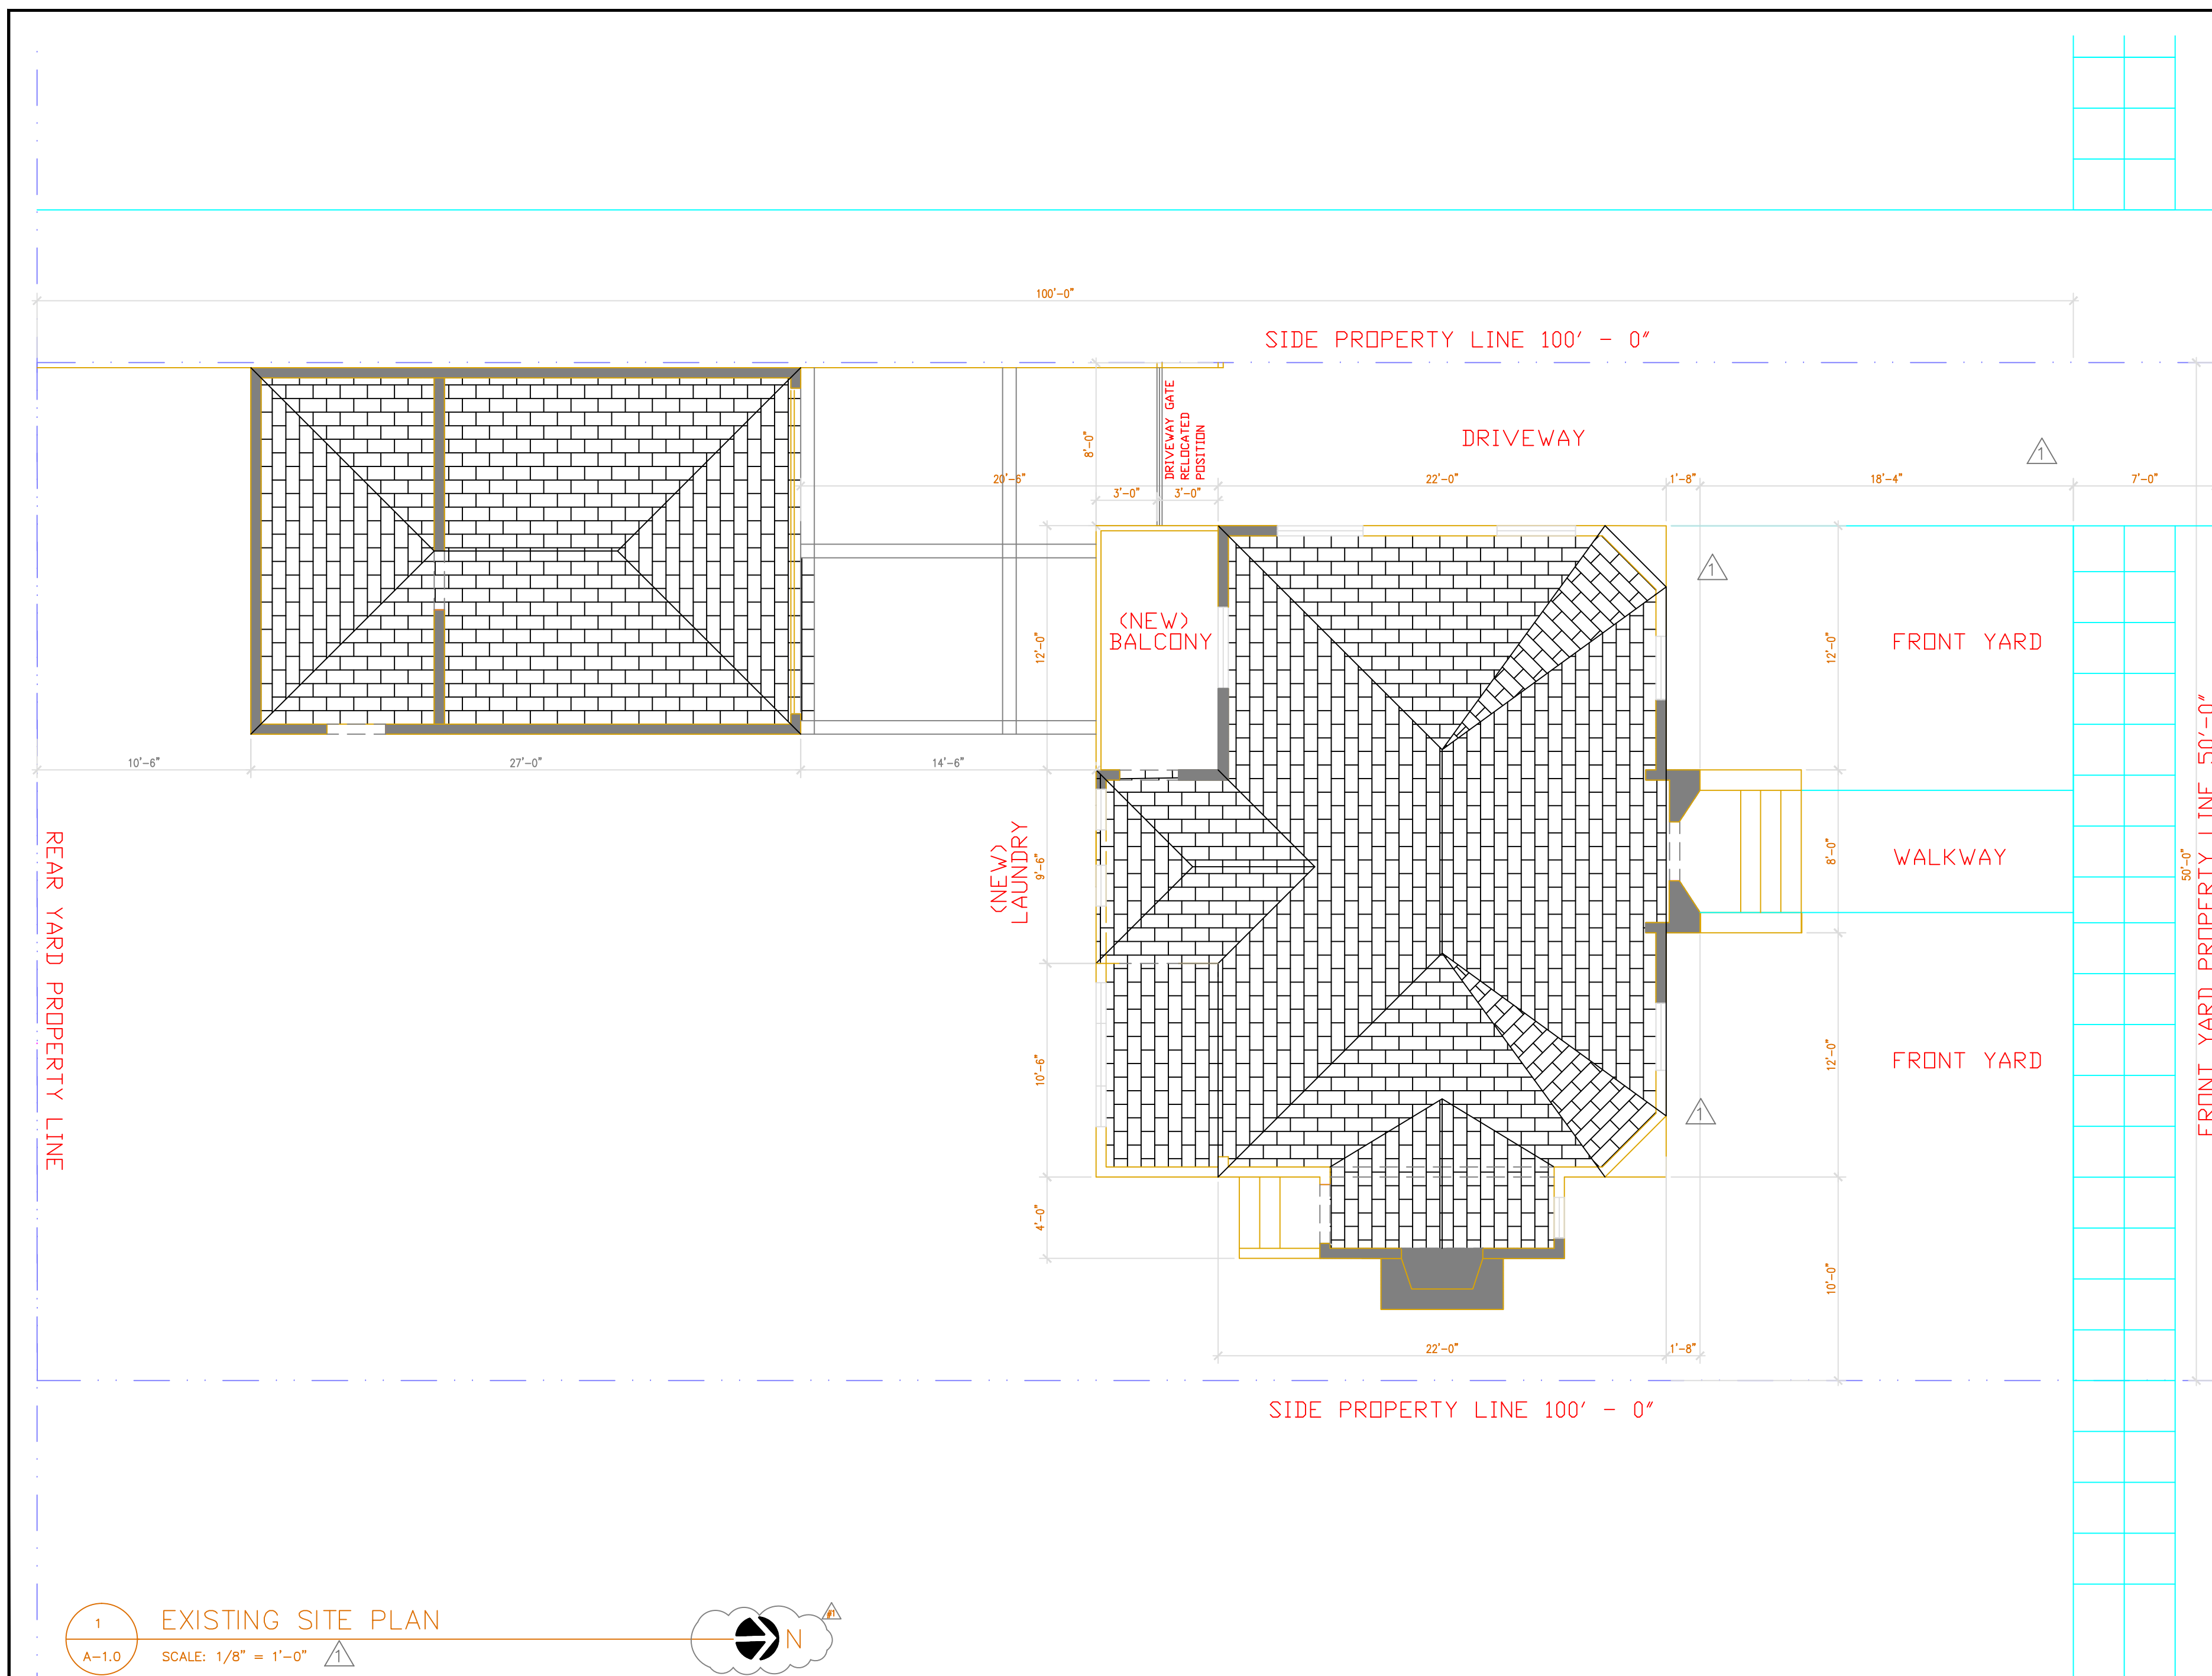

1 EXISTING SITE PLAN  
 A-1.0 SCALE: 1/8" = 1'-0"