

# JOSEPH LANDRY DESIGN

Owner  
 VIRGINIA FINNERTY-BROOKS  
 & ANDREW BROOKS  
 1722 SAN JOSE AVE.  
 ALAMEDA, CA.  
 94501  
 T: . . . . .

Designer  
 JOSEPH A LANDRY  
 2834 ADAMS ST  
 ALAMEDA CA 94501  
 T: (510) 381-4159

Structural Engineer:  
 . . . . .

Proposed Contractor Builder:  
 . . . . .


1722  
 SAN JOSE AVE.  
 ALAMEDA, CA.  
 94501

Rev. Date      Remarks  
 ▲ 04/10/20      BUILDING COMMENTS

Date:            01/15/20  
 Scale:           AS NOTED  
 Project Name:   1722 SAN JOSE AVE.  
                          ALAMEDA, CA.  
 Project No.      108.19

Drawing Title:  
 NEW FIRST FLOOR PLAN

Sheet No.      A-1.2

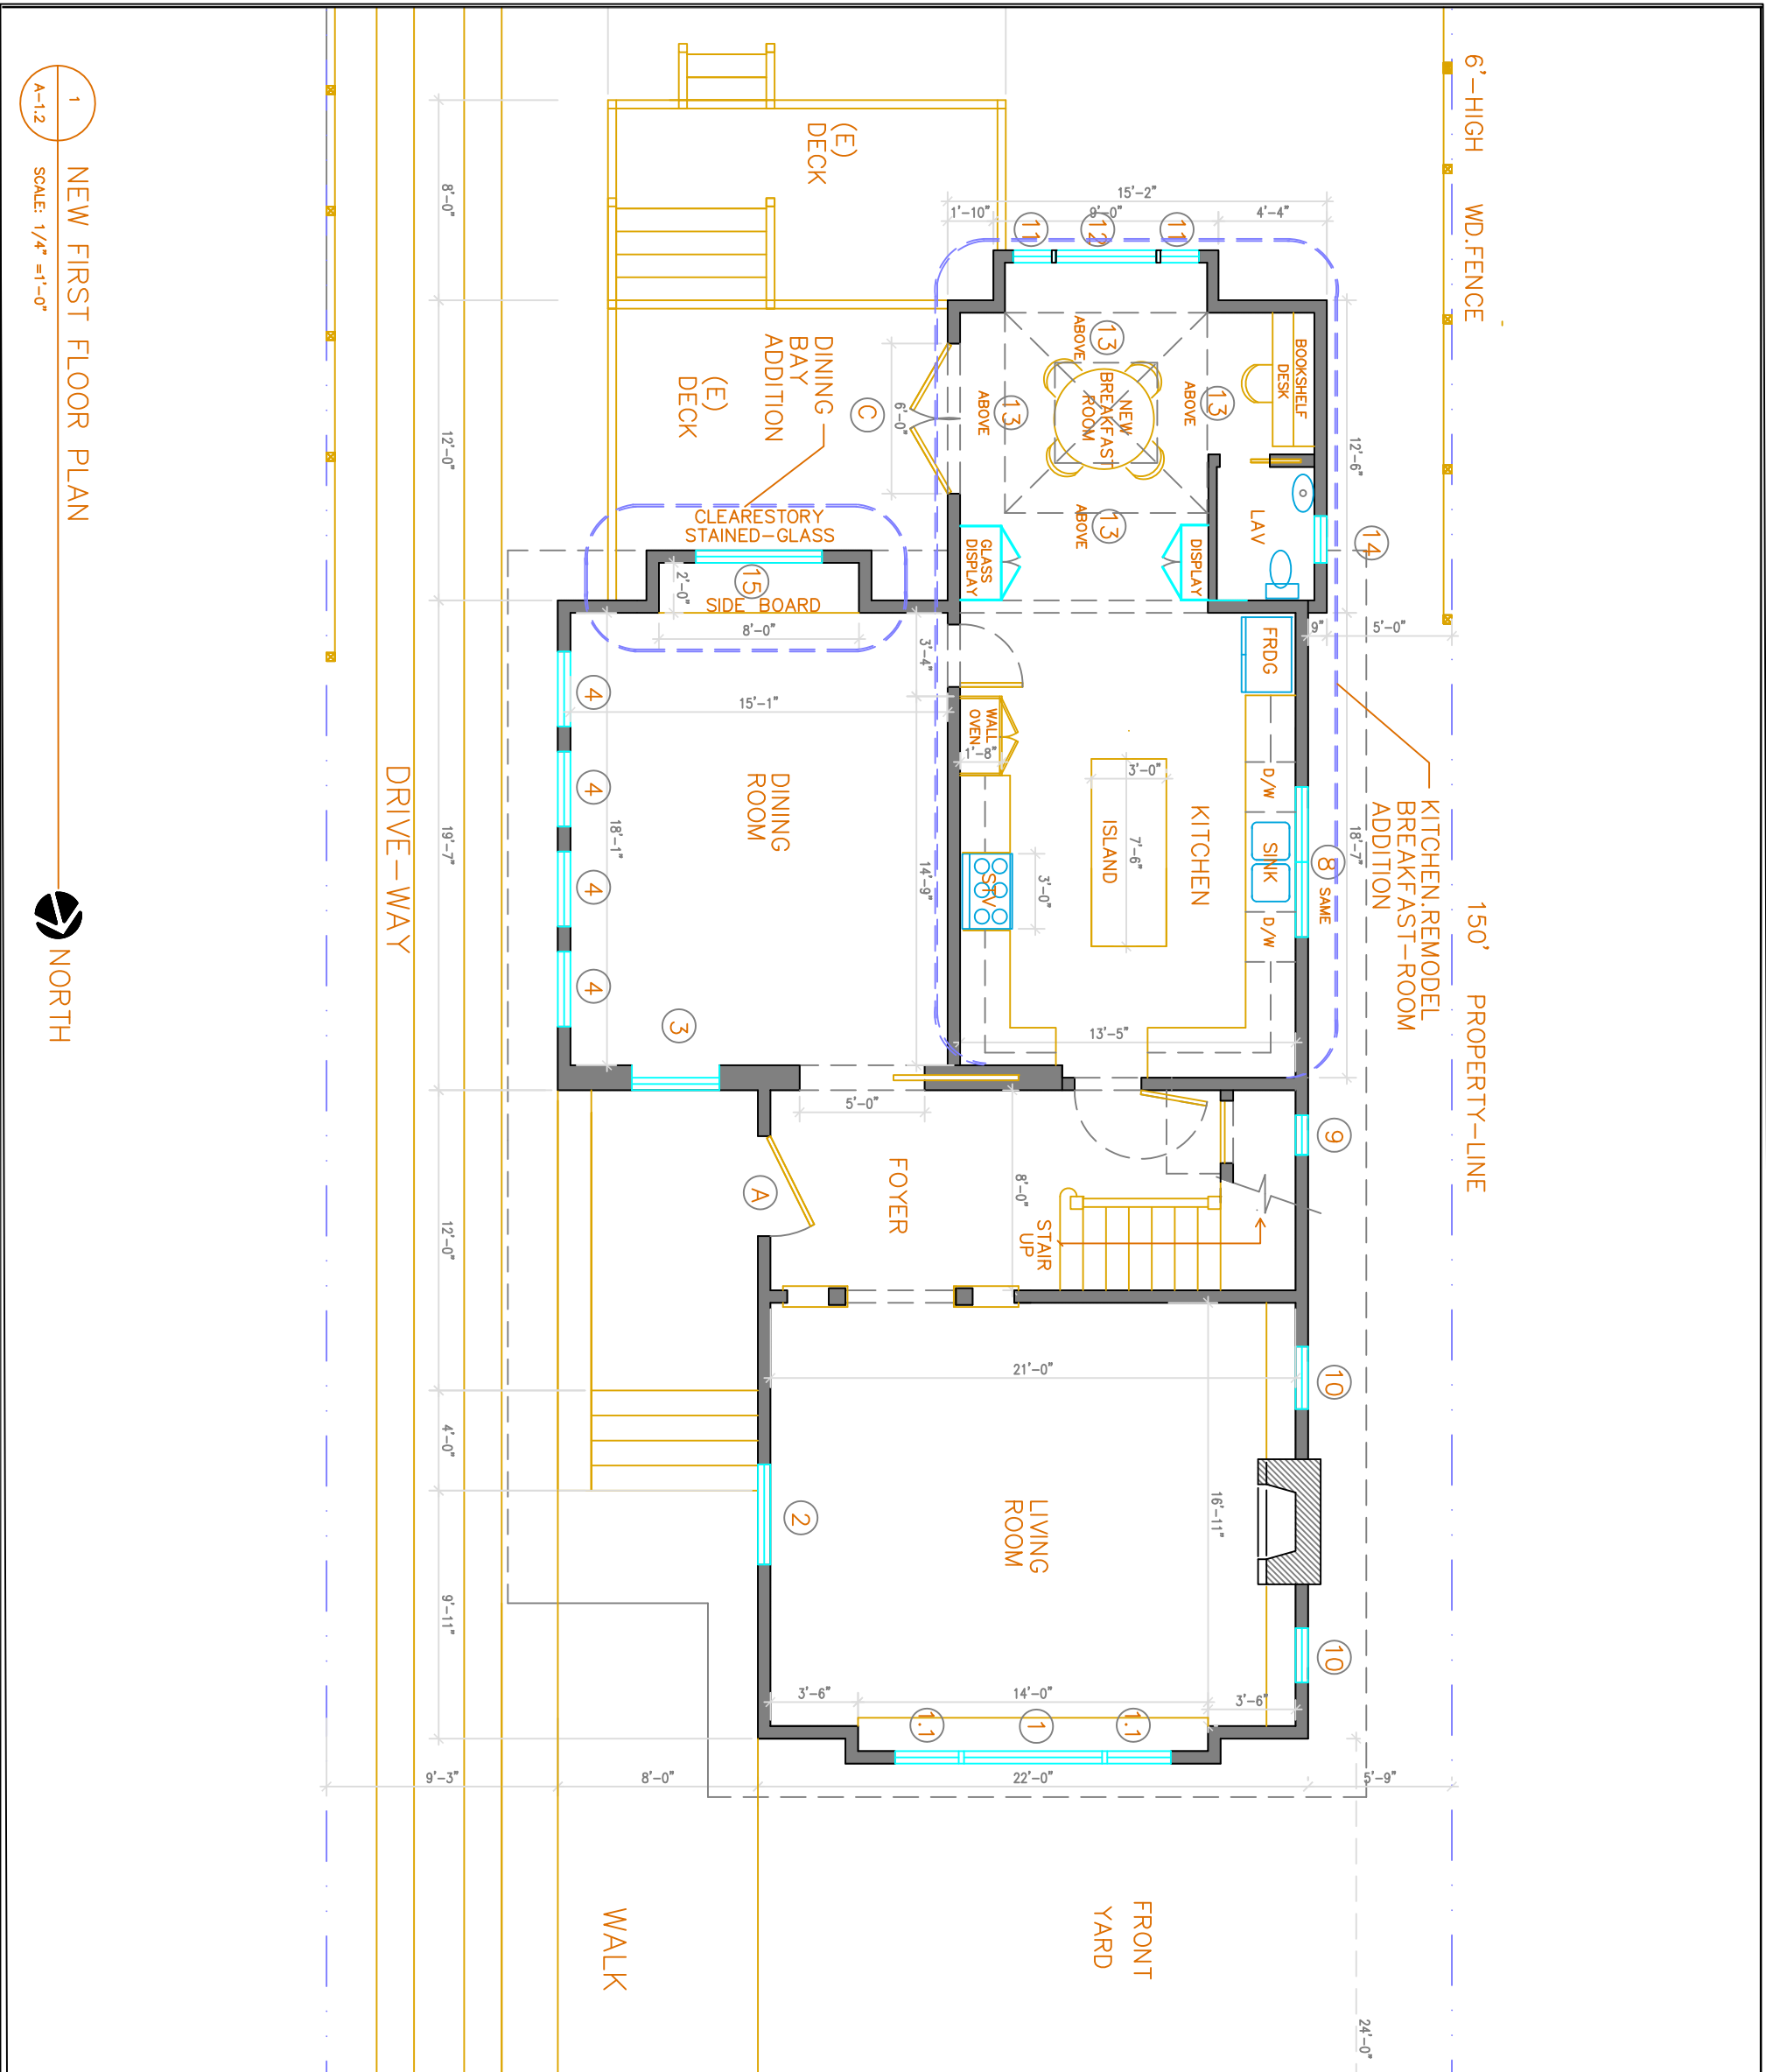

1 NEW FIRST FLOOR PLAN  
 A-1.2 SCALE: 1/4" = 1'-0"

