

Owner FRANCES VALESCO
1901 SCHILLER ST.
ALAMEDA, CA. 94501
T:

Designer JOSEPH A LANDRY
2834 ADAMS ST
ALAMEDA CA 94501
T: (510) 381-4159


1901 SCHILLER ST
ALAMEDA, CA
94501

Rev. Date Remarks

Date: 12/18/19
Scale: AS NOTED
Project Name: 1901 SCHILLER ST.
ALAMEDA, CA
Project No. 030118

Drawing Title:
NEW RIGHT
SIDE ELEVATION

Sheet No. A-5.2

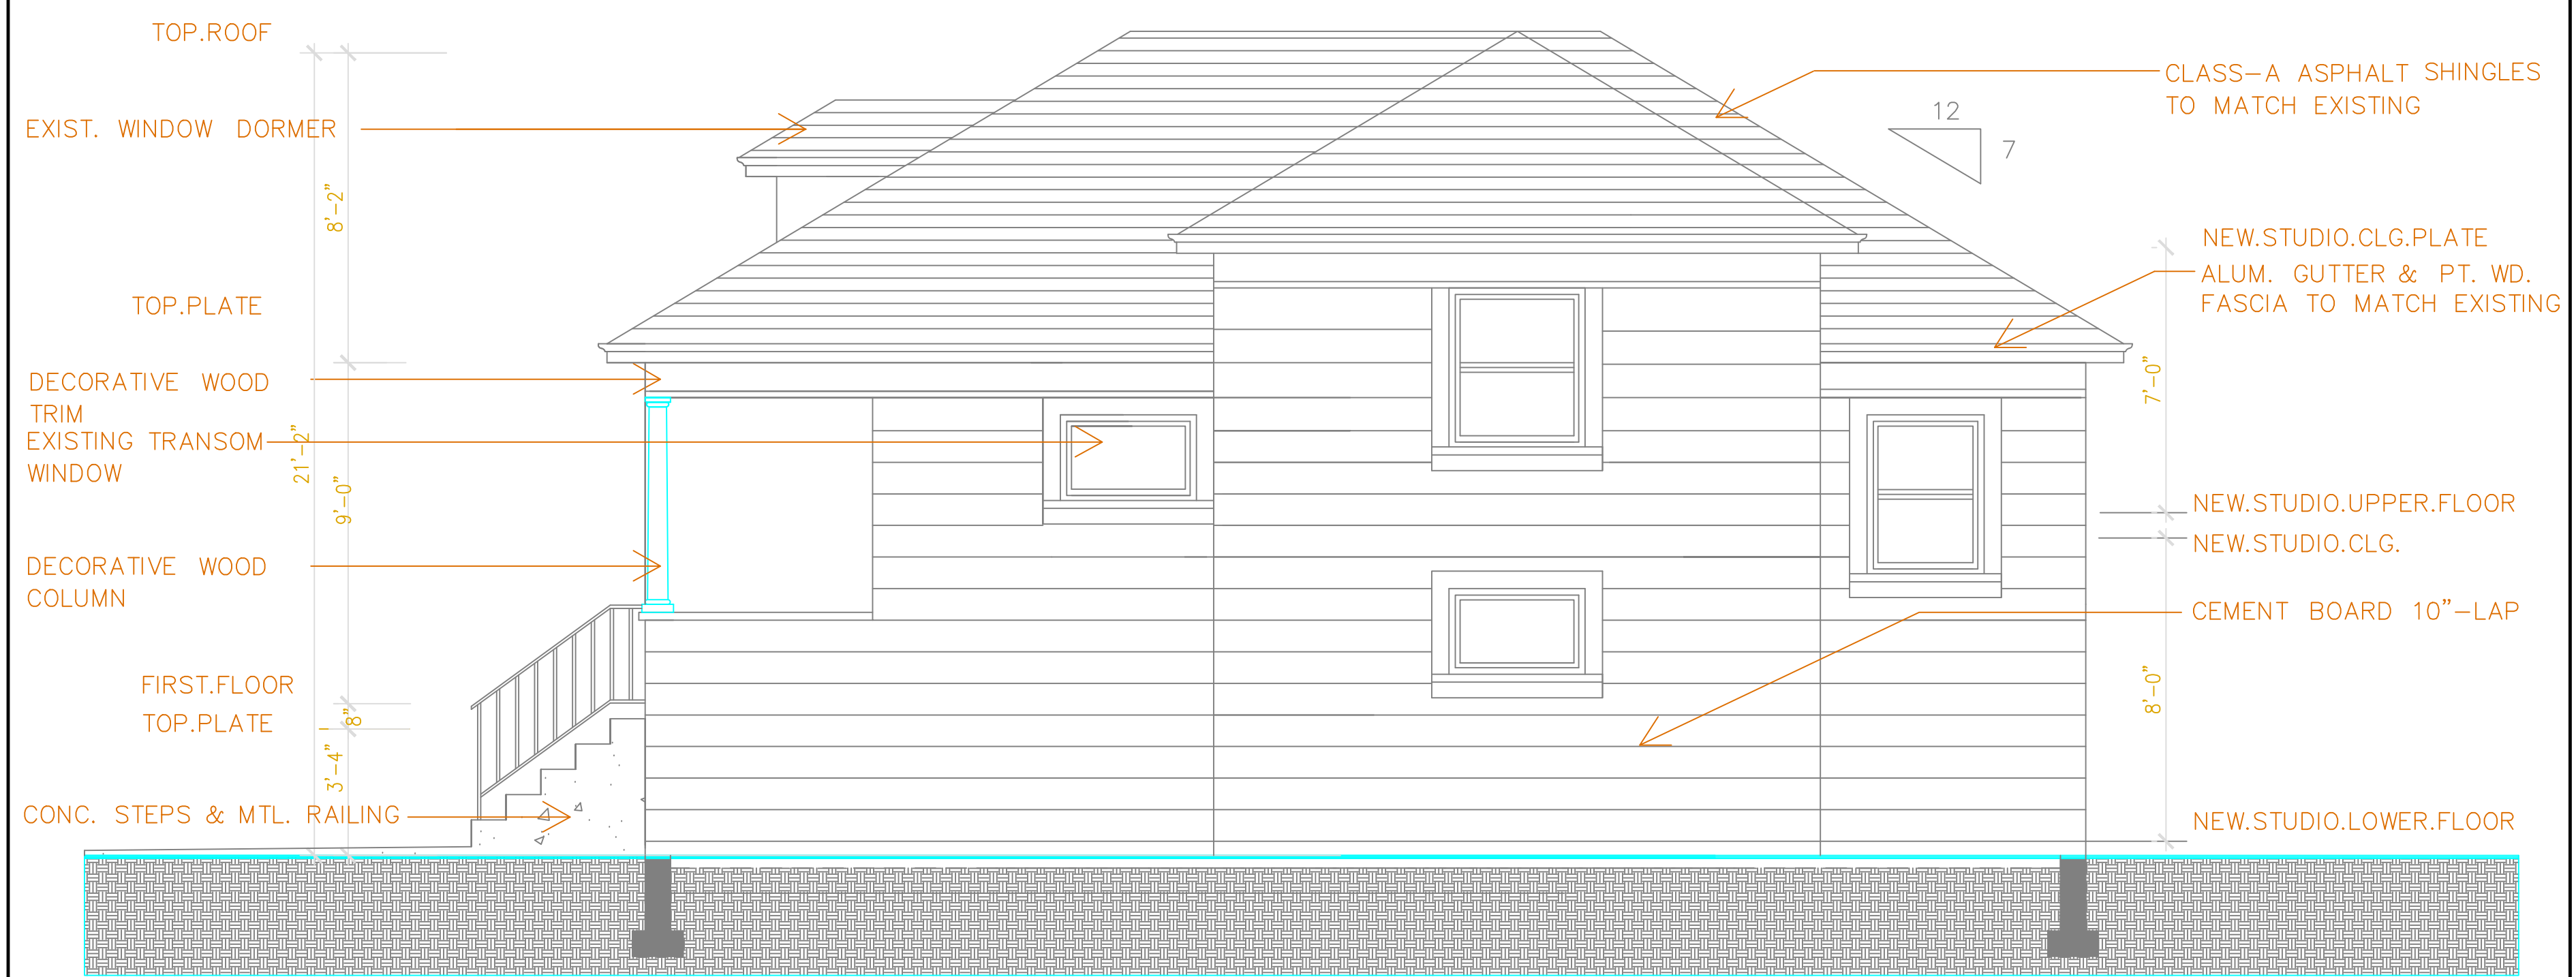

1 NEW LEFT SIDE ELEVATION
A-5.2 SCALE: APPROX. 1/4" = 1'-0"