

Owner FRANCES VALESKO
1901 SCHILLER ST.
ALAMEDA, CA.

Designer JOSEPH A LANDRY
2834 ADAMS ST
ALAMEDA CA 94501
T: (510) 381-4159

Structural Engineer:

Proposed Contractor Builder:
.
.
.


FRANCES STUDIO
1901 SCHILLER ST
ALAMEDA, CA.

Rev. Date	Remarks
#1 081419	PLANNING REVIEW COMMENTS

Date: 12/18/19
Scale: AS NOTED
Project Name: FRANCIS STUDIO
ALAMEDA, CA.
Project No. 103.19

Drawing Title:
PROPOSED
UPPER ART
STUDIO PLAN
Sheet No.

A-3.1

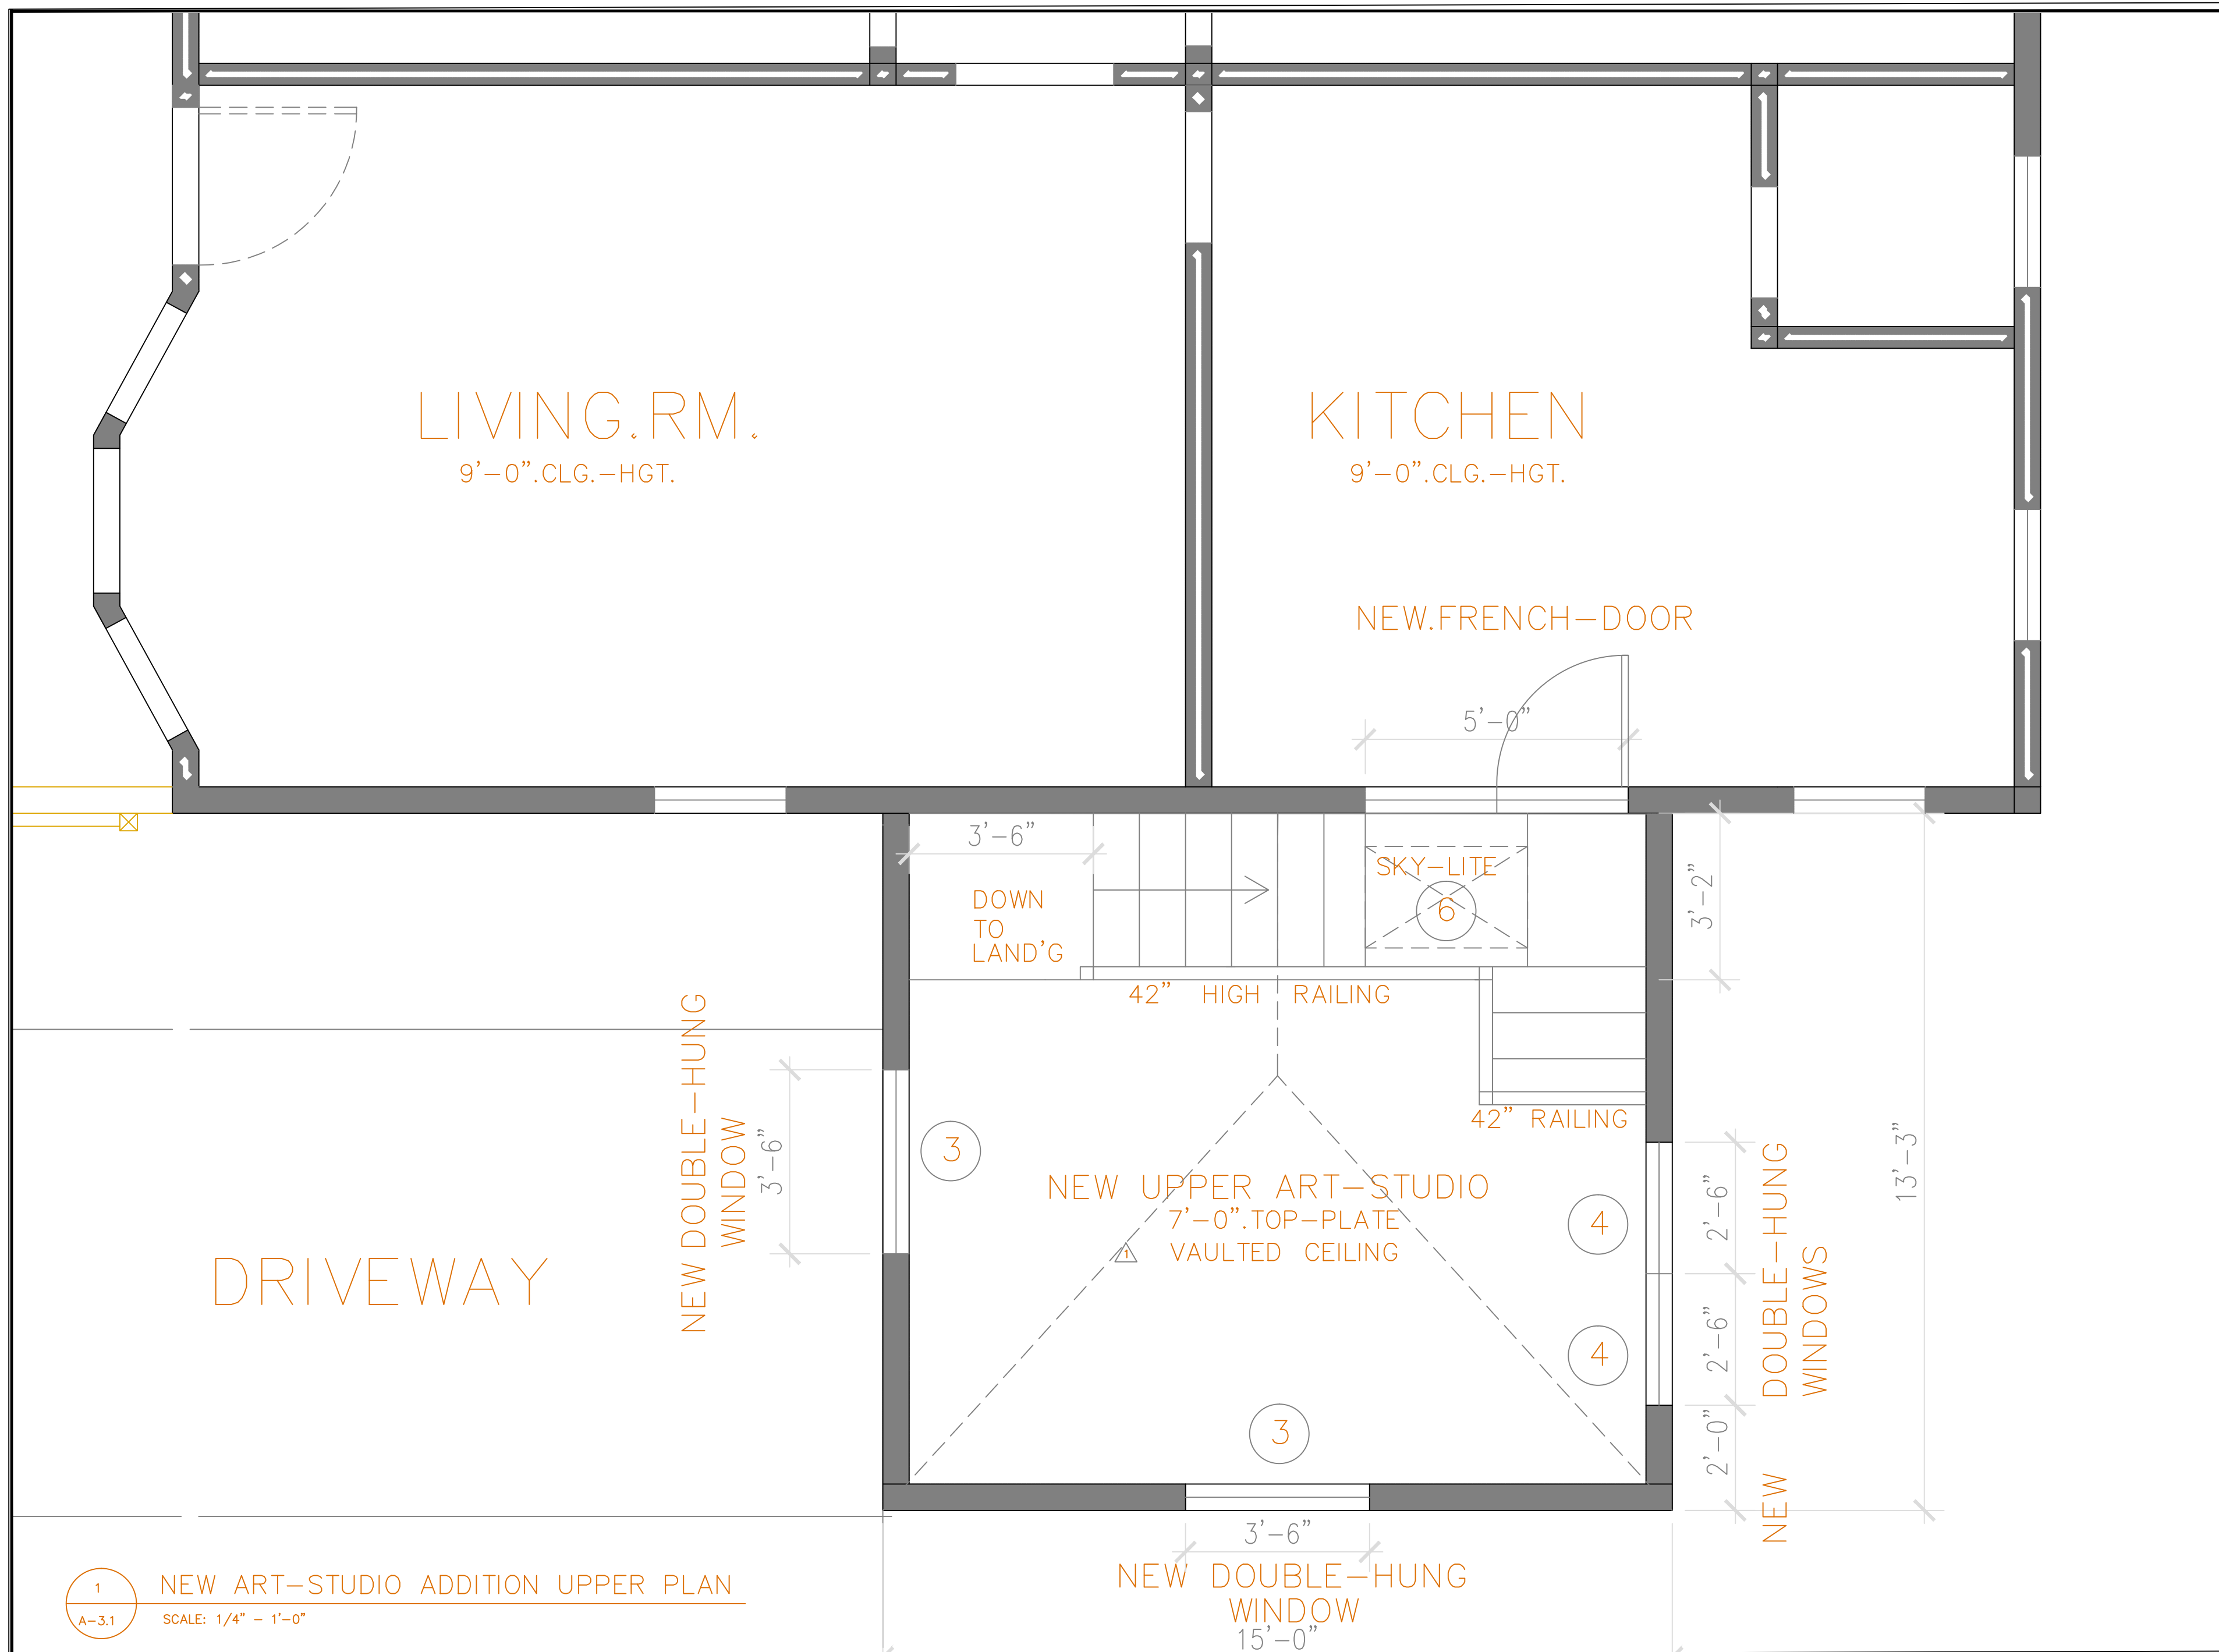

1 NEW ART-STUDIO ADDITION UPPER PLAN
A-3.1 SCALE: 1/4" = 1'-0"